


LOCATION PLAN FOR PRE-APPLICATION COMMENT

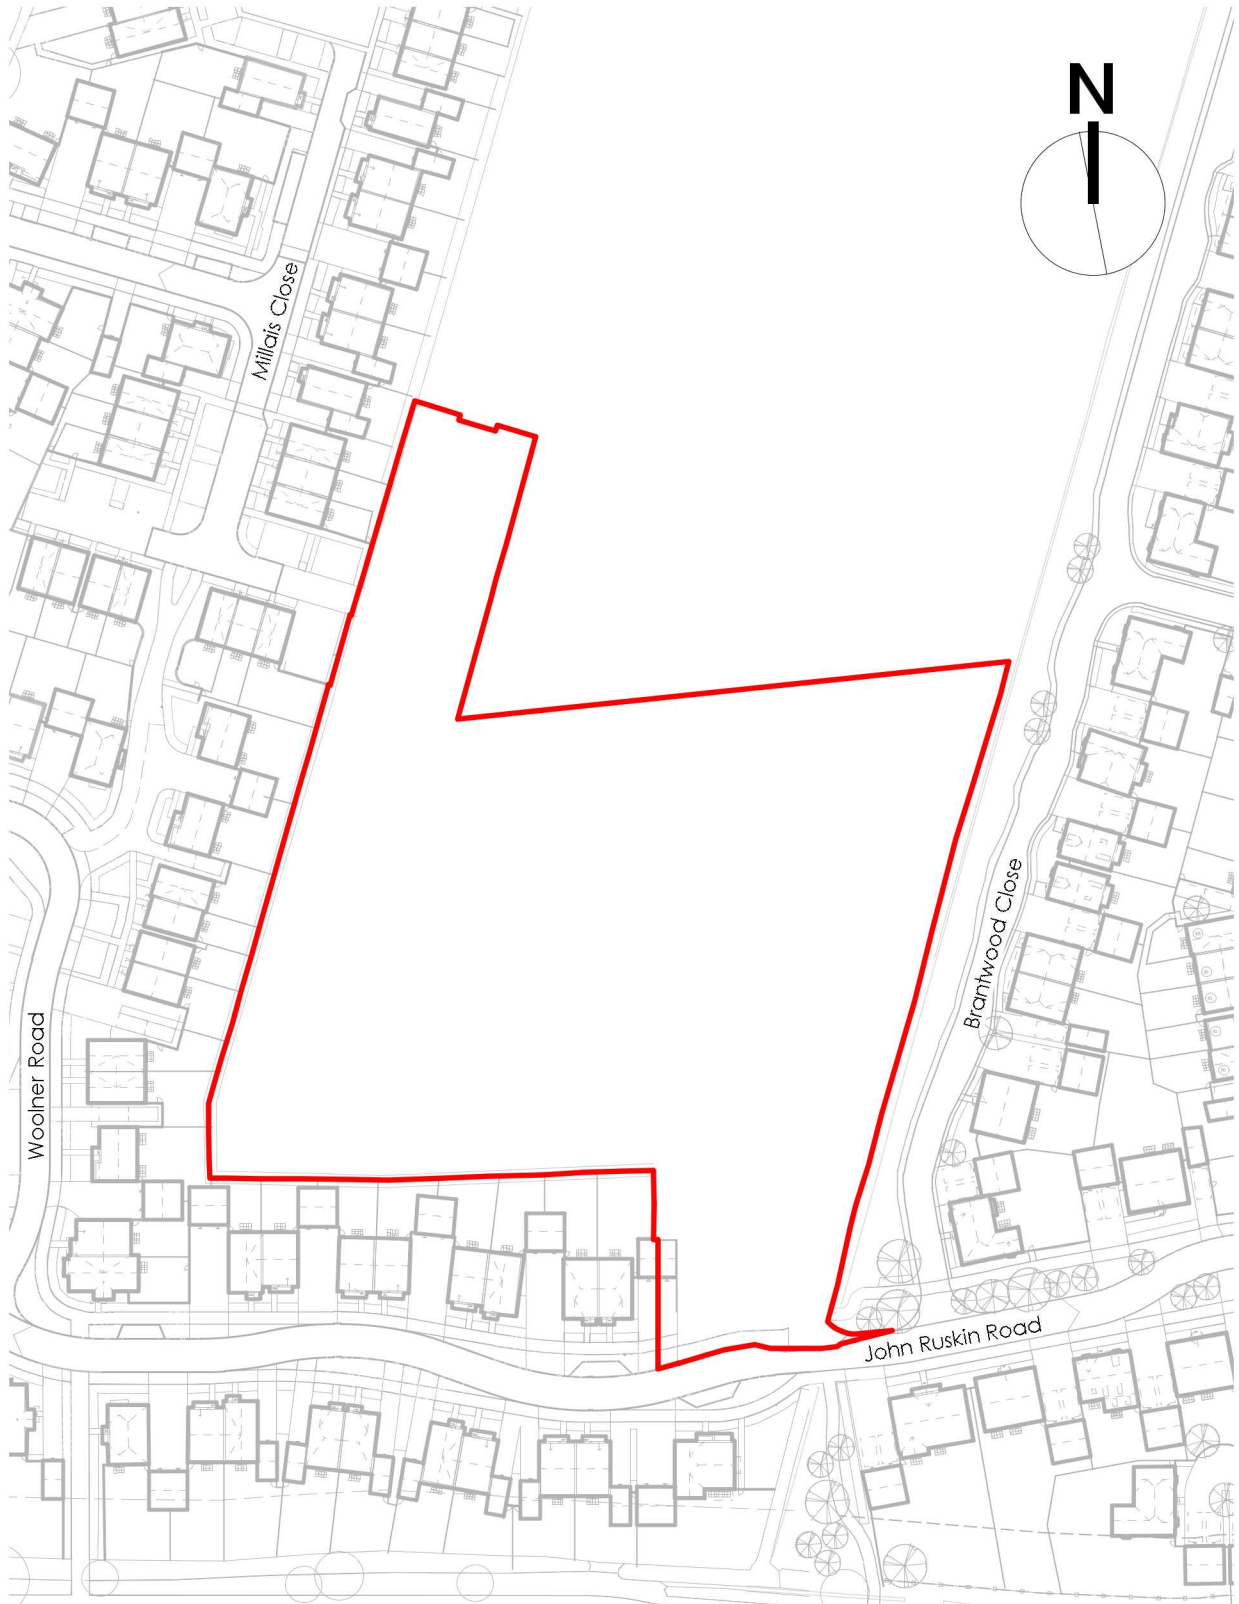

A. Road names added.
Amendments

BM 09.08.19
By Date

PRE-APP SUBMISSION

Job No/Drawing No	Job Title		
13126/2B/1010A	TGV - Phase 2B		
Scale	Date	Drawn	Drawing Title
1:1250	08/19	BM	Location Plan
© A4			



MASTERPLANNING. ARCHITECTURE. URBAN DESIGN.

All Dimensions to be checked on site OS Licence No: 100022432

pad Design Ltd - The Tobacco Factory - Raleigh Road - Bristol BS3 1TF - Tel. 0117 9530059 - www.pad-design.com